



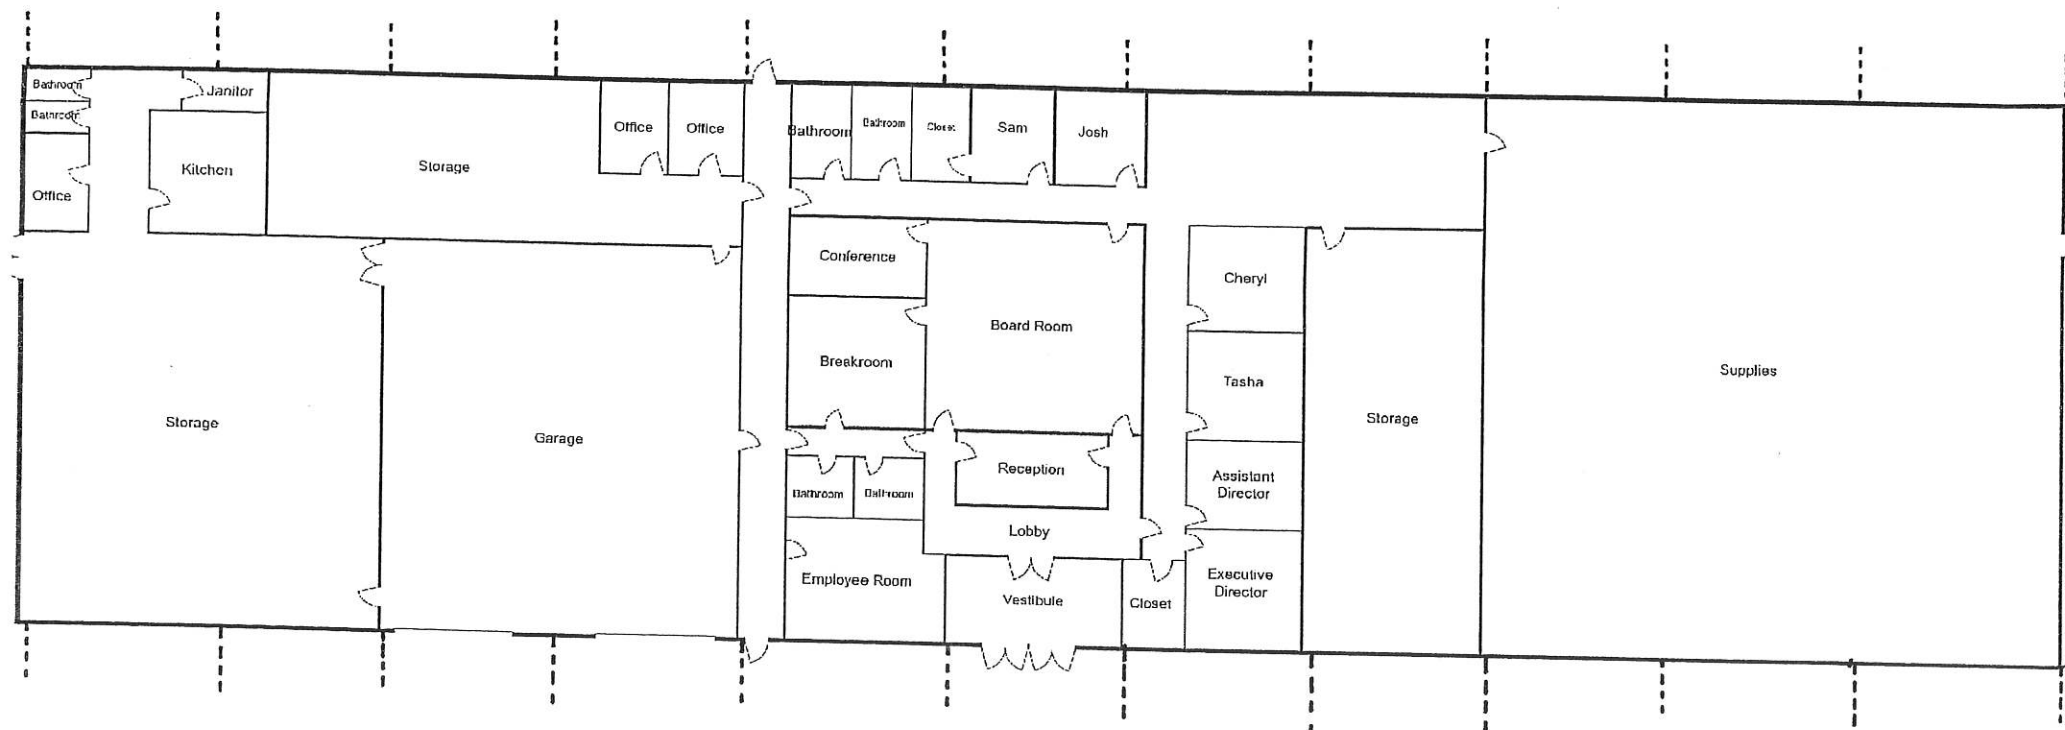

PLANS FOR RENOVATION

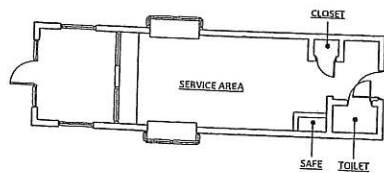

CUSTOMER SERVICE AND CLERK'S FLOOR PLAN

1/8" = 1'-0"